


NOTES

- A. Wiring layouts are indicative only. It is the responsibility of others to determine the specific requirements and compliance with the local electrical code.
- B. All wiring and connections should be completed by licensed electricians, in compliance with Local and State Code.
- C. Actual location of control system hardware to be coordinated by others.

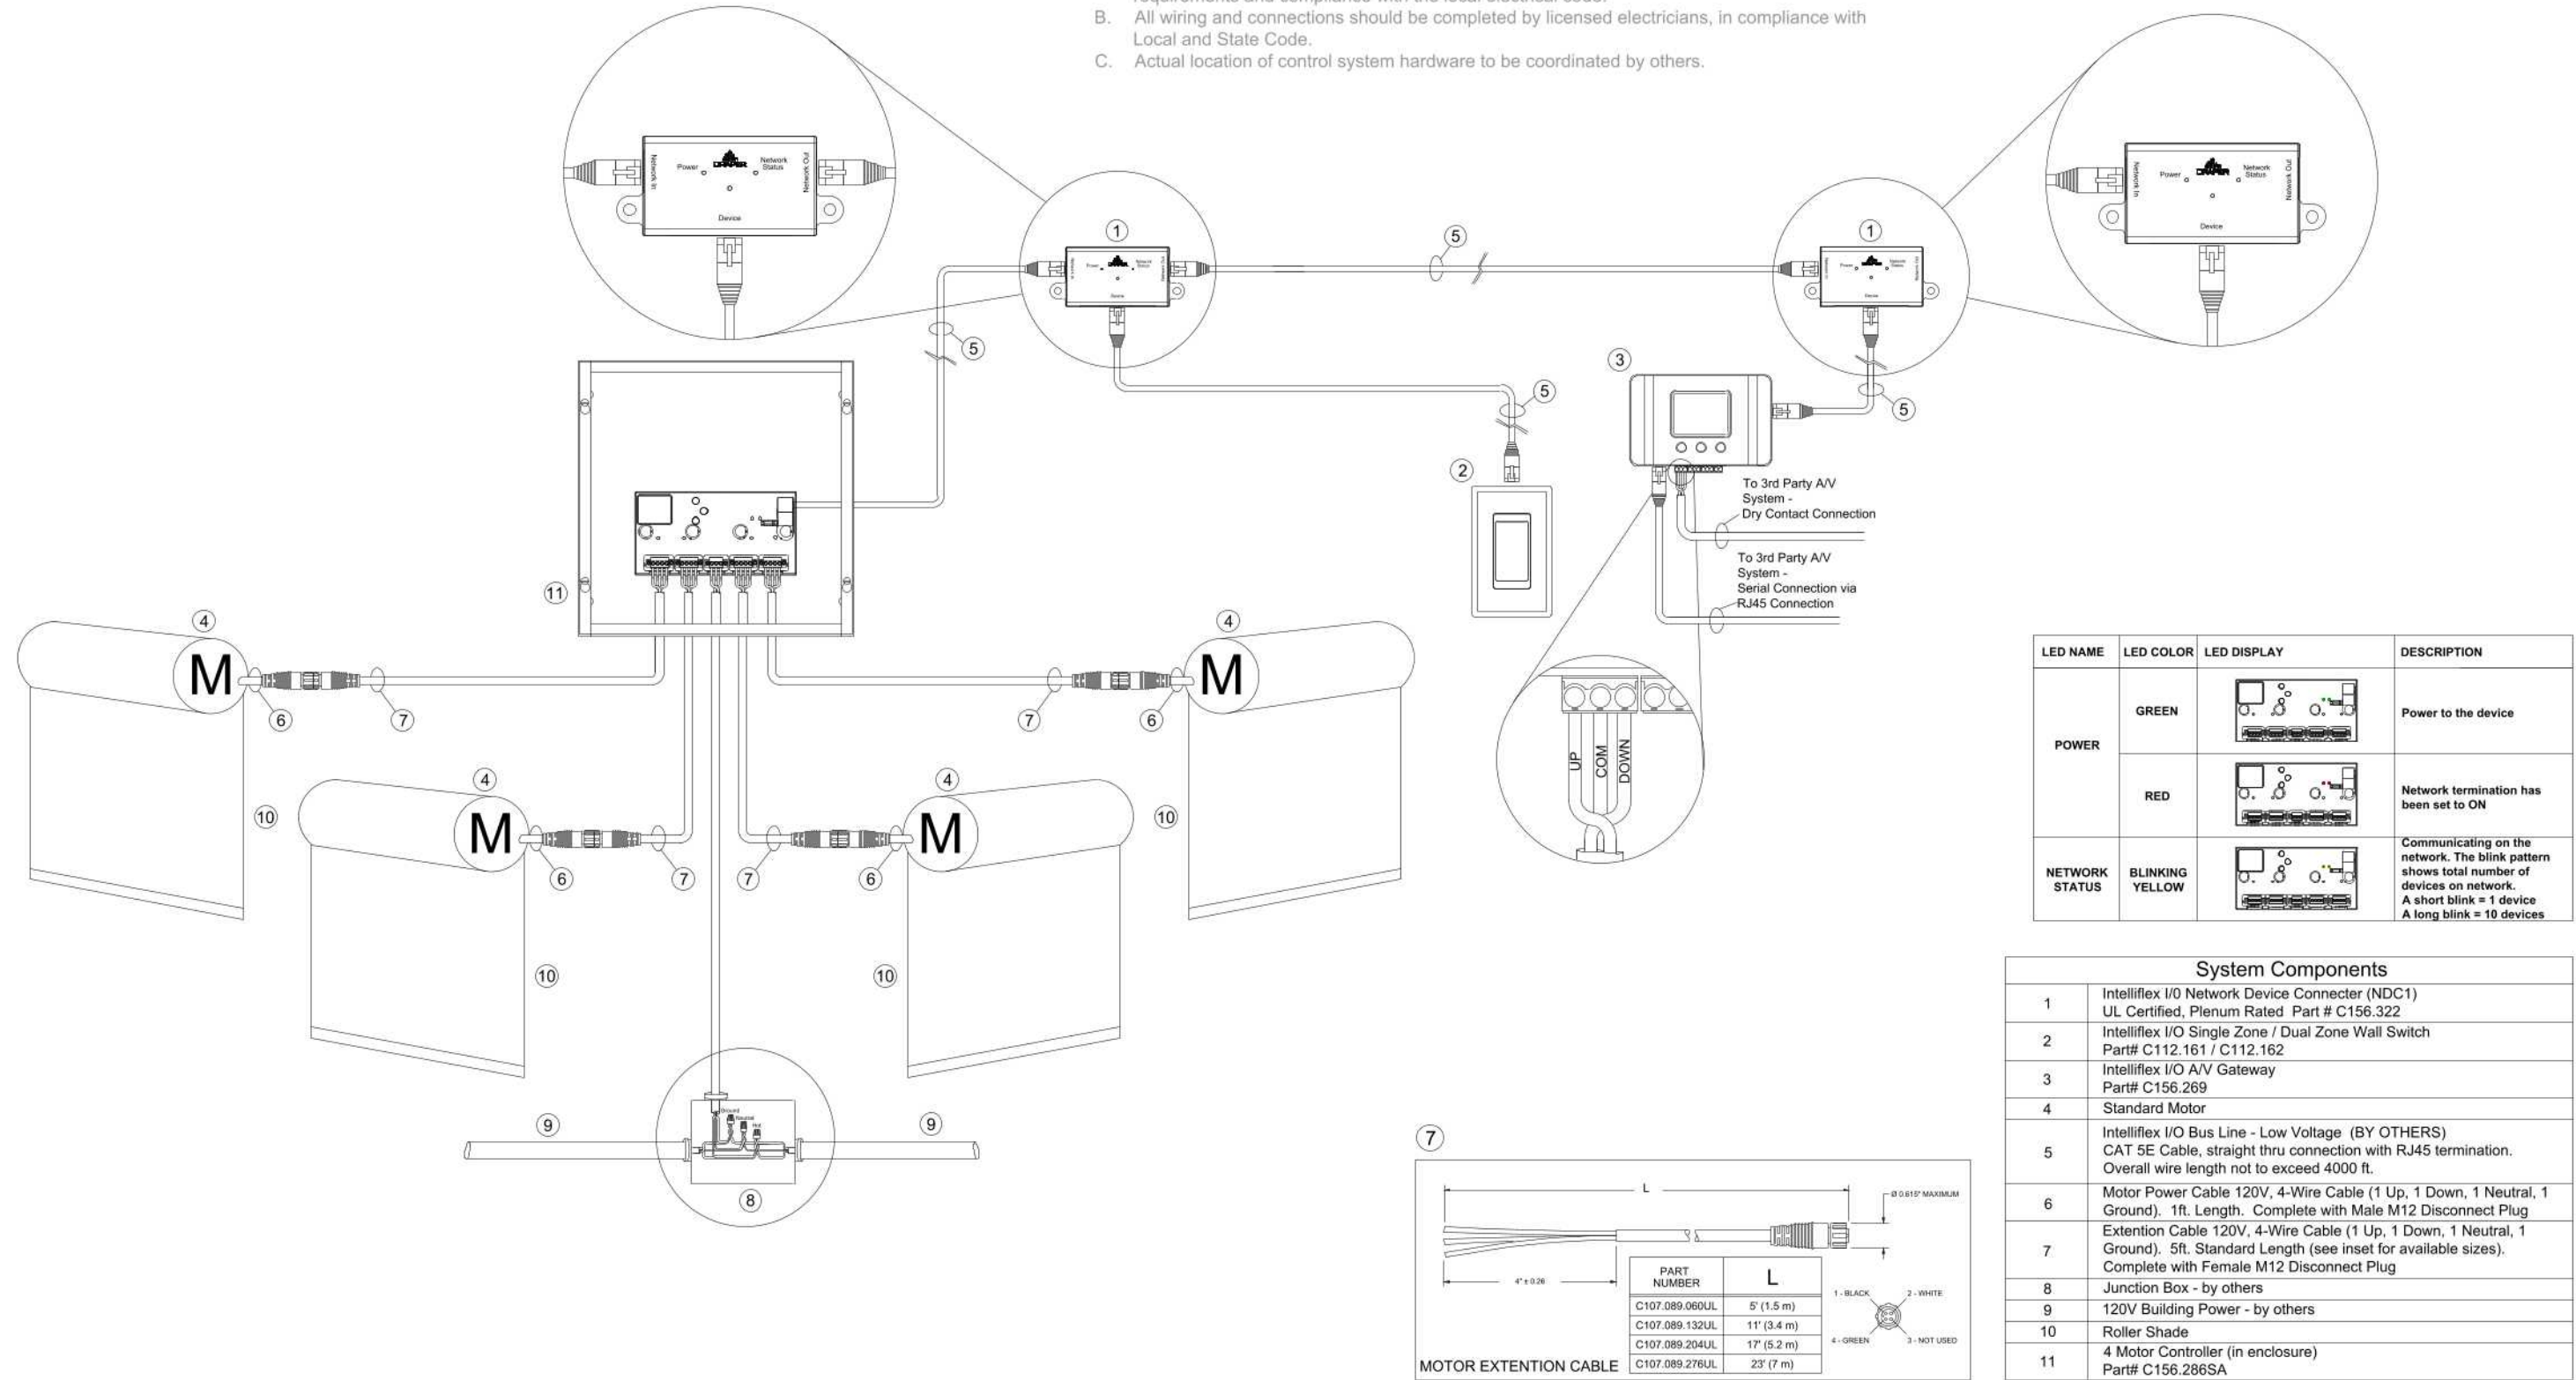

DRAWING NAME
Intelliflex I/O Typical Wiring Diagram
with 4 Motor Controller
and A/V Gateway

PROJECT NOTES

1. THESE DRAWINGS ARE THE SOLE PROPERTY OF DRAPER INC. AND MAY NOT BE USED OR DUPLICATED WITHOUT WRITTEN CONSENT FROM DRAPER. DRAPER ASSUMES NO RESPONSIBILITY FOR WORK AND/OR ERRORS INCURRED BY OTHER TRADES THROUGH THE USE OF THESE DRAWINGS.

2. ALL SHOP DRAWINGS, NOTATIONS, AND DIMENSIONS MUST BE APPROVED BY THE PURCHASER IN ORDER FOR DRAPER TO PROCEED WITH MATERIAL FABRICATION.

DRAPER, Inc. 411 S. Pearl Street, Spiceland, Indiana 47385 EMAIL: drapercontract@draperinc.com PH: 765-987-7999 FAX: 866-637-5611

REVISION DESCRIPTION	MM-DD-YY	BY
○ SUBMITTED FOR REVIEW	05-21-24	BJM
○		
○		
○		
○		